


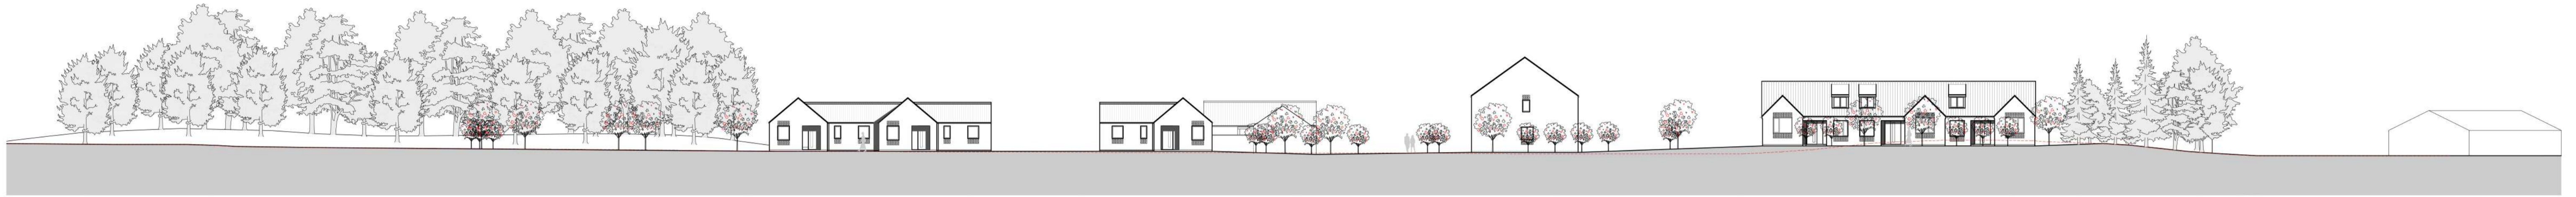

PROPOSED SECTION A-A
scale 1:300



PROPOSED SECTION B-B
scale 1:300



PROPOSED SECTION C-C
scale 1:300



PROPOSED SECTION D-D
scale 1:300



SECTION REFERENCE PLAN
scale 1:1250
Ordnance Survey (c) Crown Copyright 2018.
All rights reserved. Licence number 100022432



12 Vicars Lane | Louth | Lincolnshire | LN11 9PJ
T | 01507 411155
Com Exchange Chambers | Queen Street | Market Rasen | LN8 3EH
T | 01673 268398
www.idcdesignconsultancy.co.uk
admin@idcdesignconsultancy.co.uk

PROJECT: Residential Development
Jasmin Green,
Birchwood
DATE: March 2020
TITLE: Site Sections
SCALE: As Shown
ORIGINAL SIZE: A1
DRAWING NUMBER: LDC2755-PL-05

This drawing is the copyright of Idc Design Consultancy and must not be reproduced without written consent. The contractor is responsible for taking and checking all dimensions on site prior to commencement and reporting back to the architectural consultant any discrepancies. All materials specified on this drawing are to be used in strict accordance with manufacturers written instructions and current codes of practice.
All Details and Specifications on this drawing and in relation to this specific project should be referred to. If any questions occur the contractor / client should refer to the Design Consultancy immediately as we cannot be held responsible for errors resulting from unobserved detail and specification changes.